

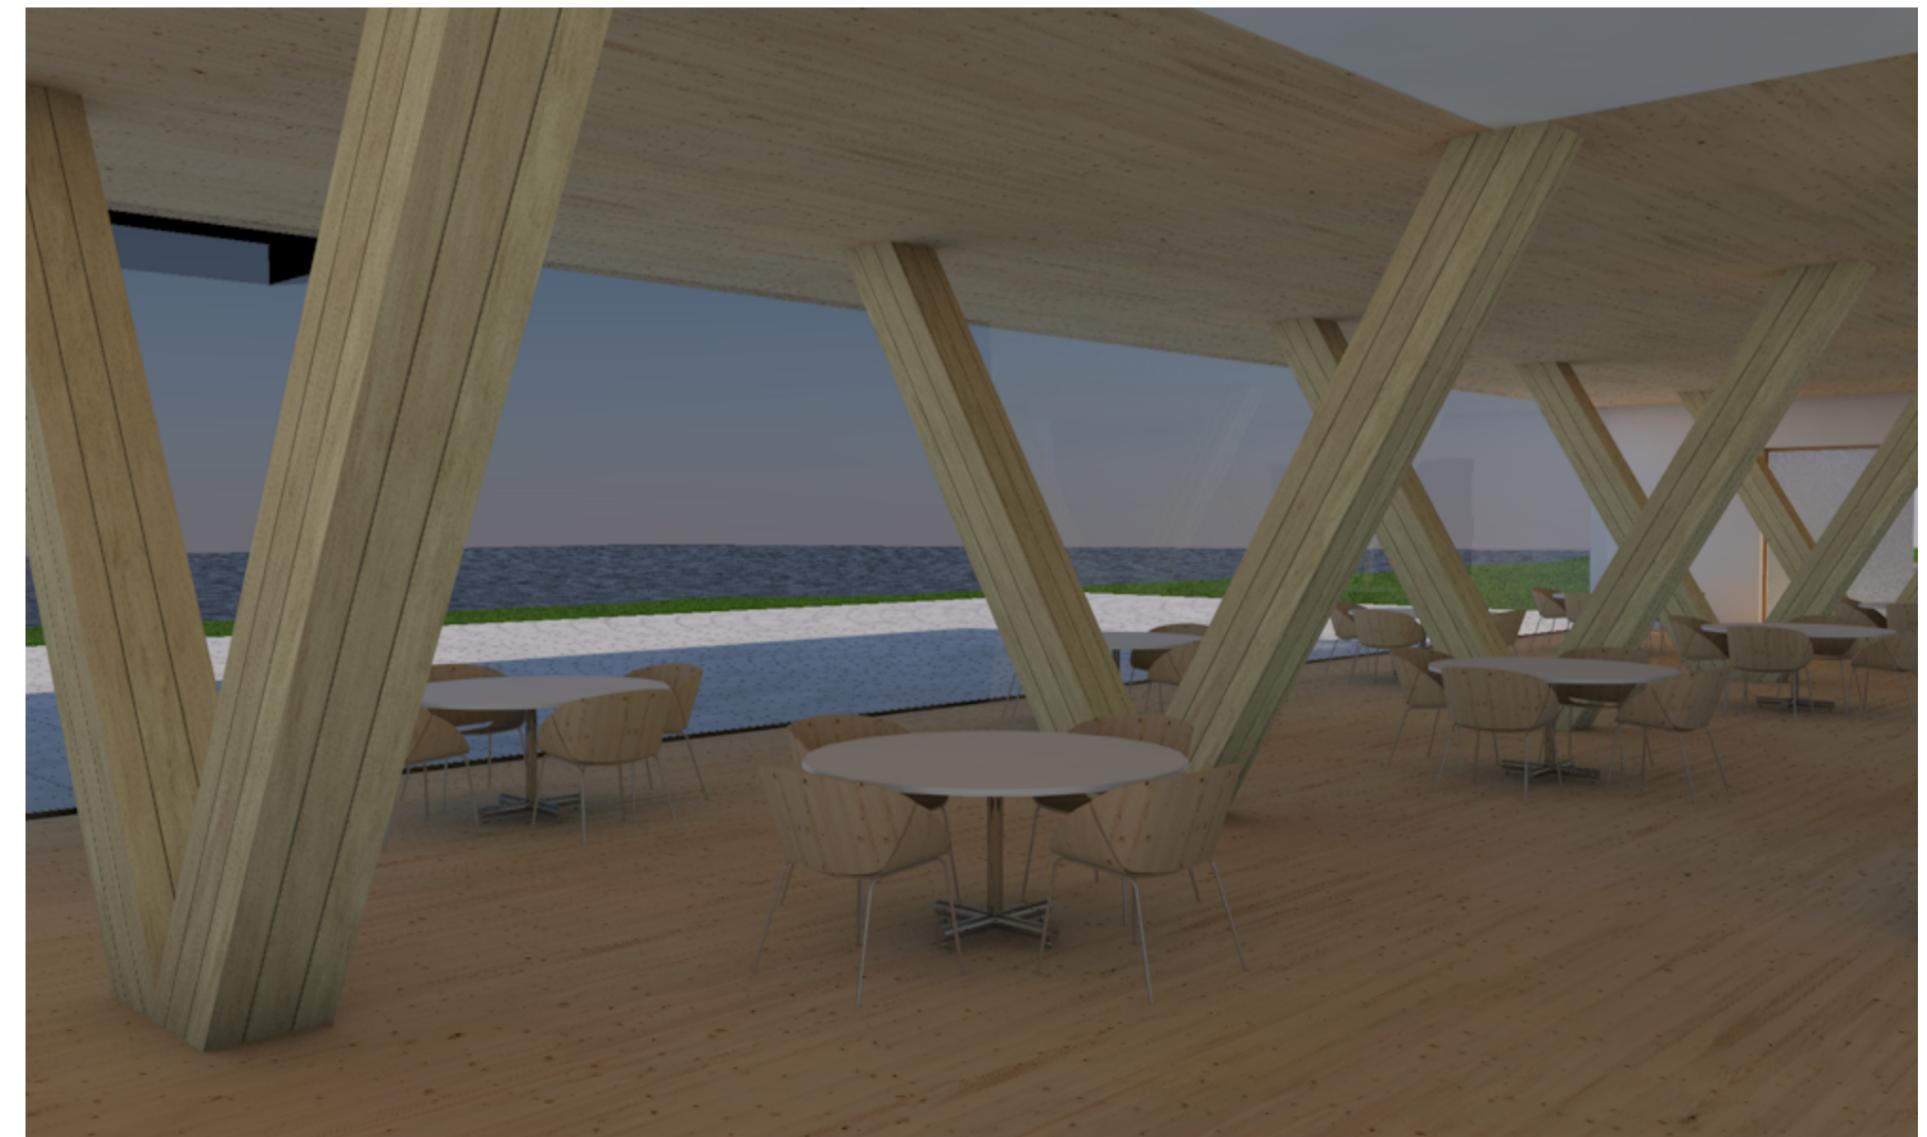
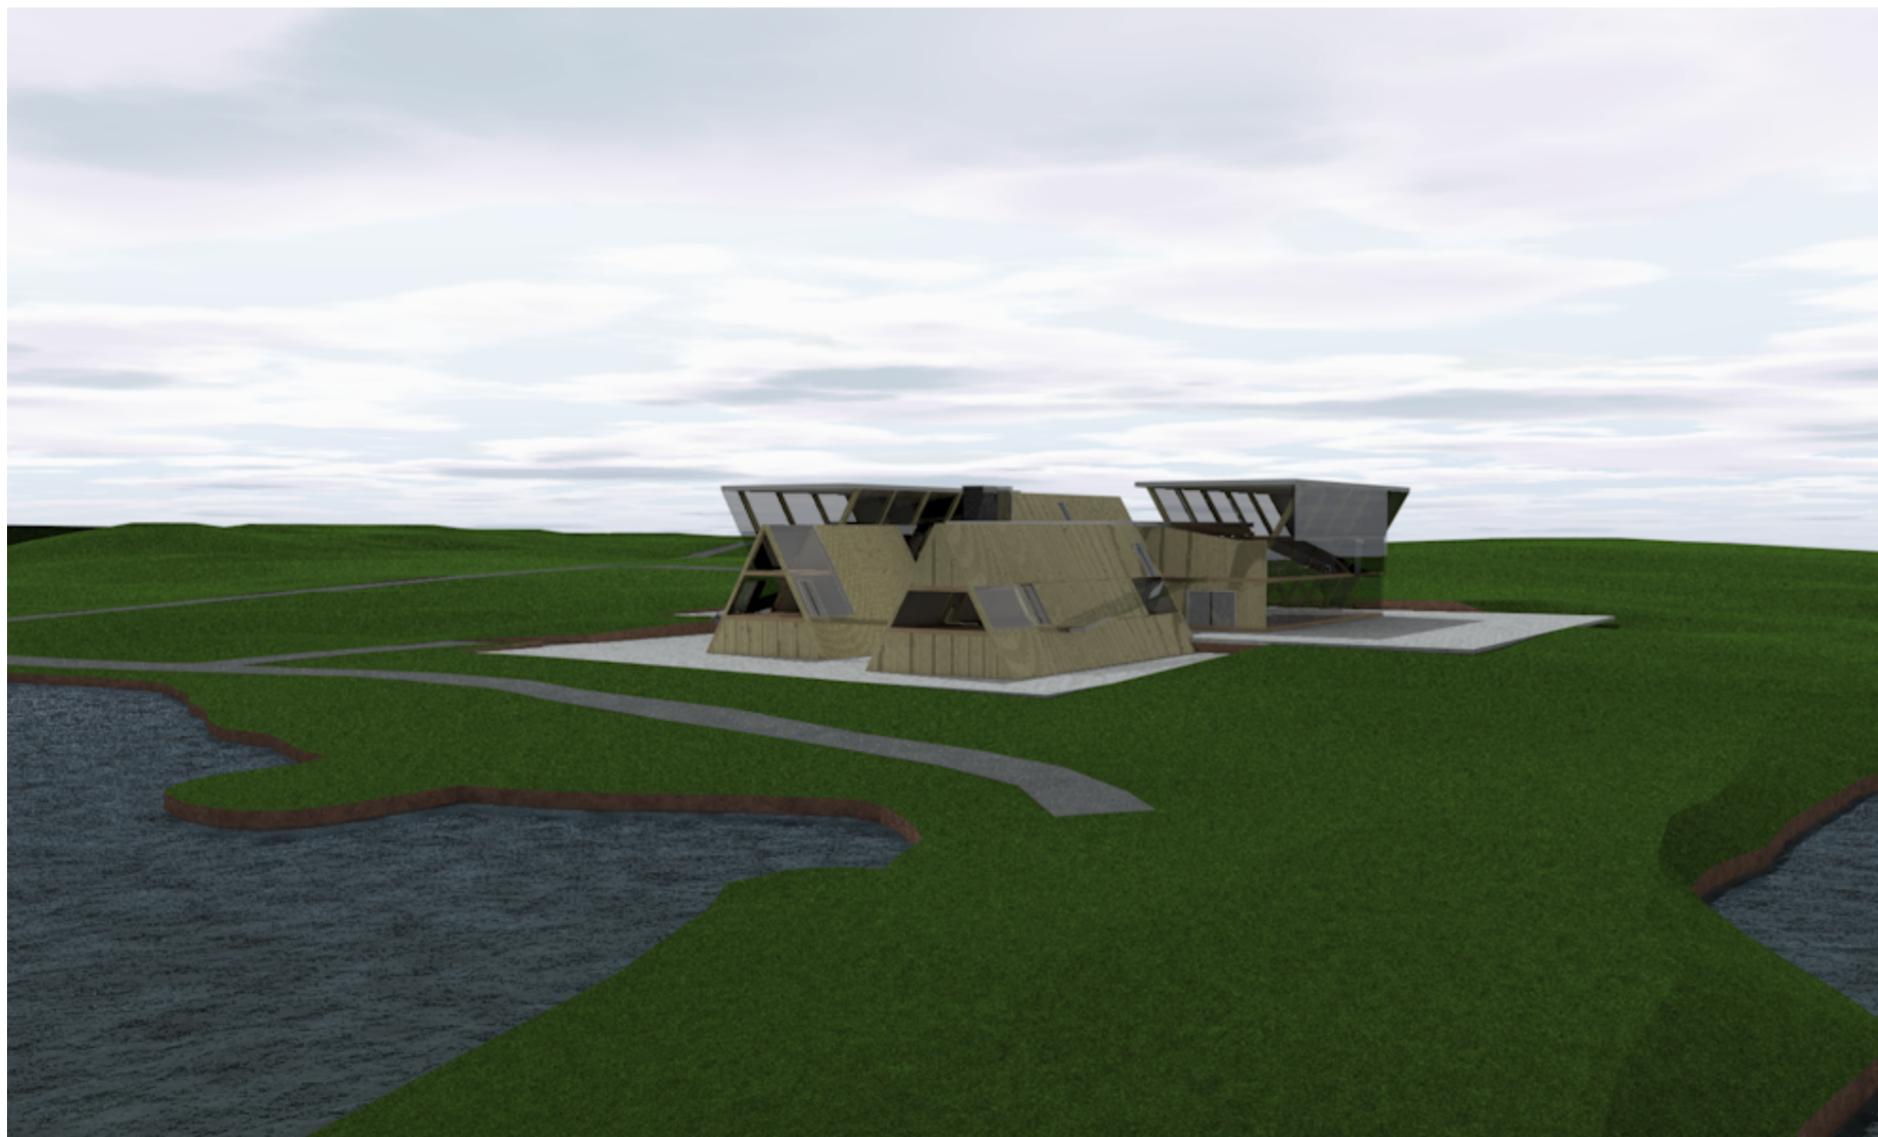


VITEN - VÅGEN

UGGE - UGGE

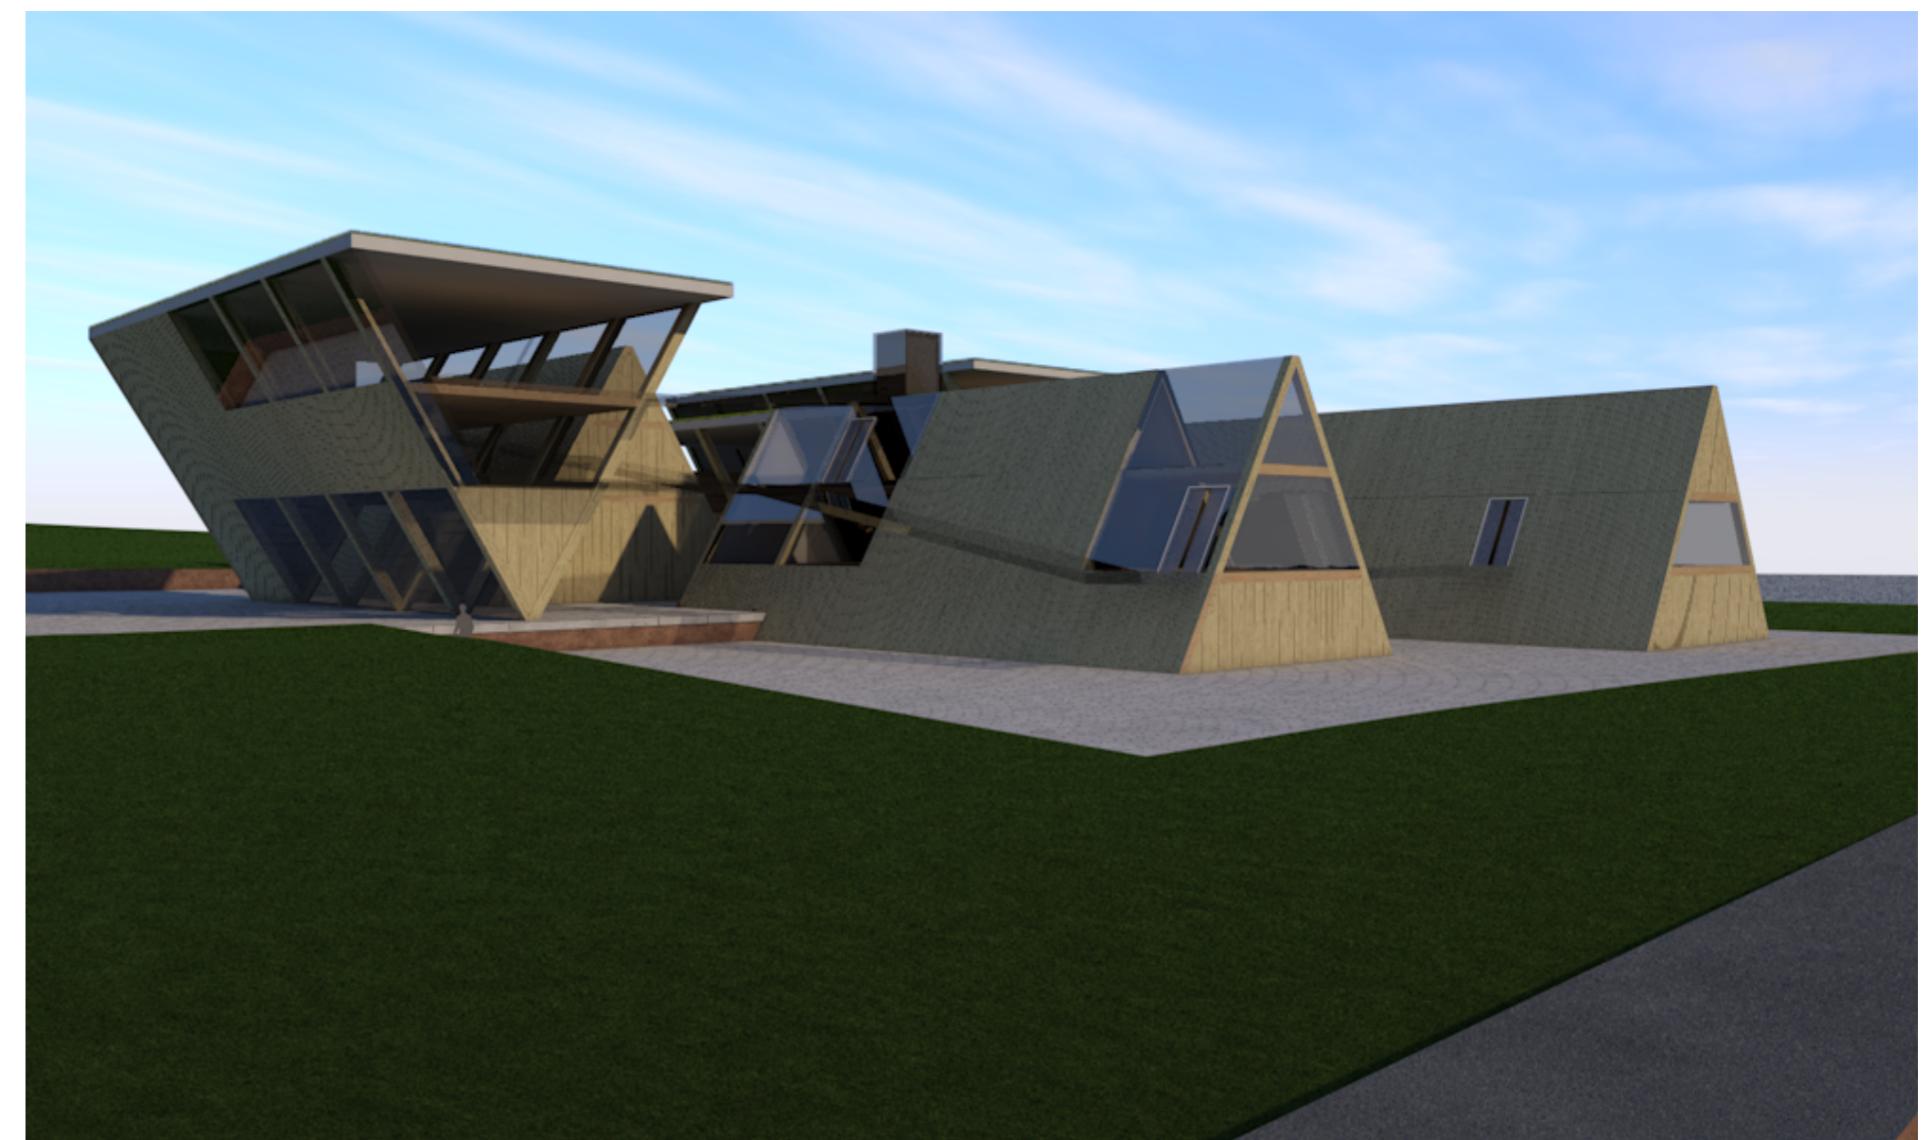


SITUASJONSPLAN 1:500

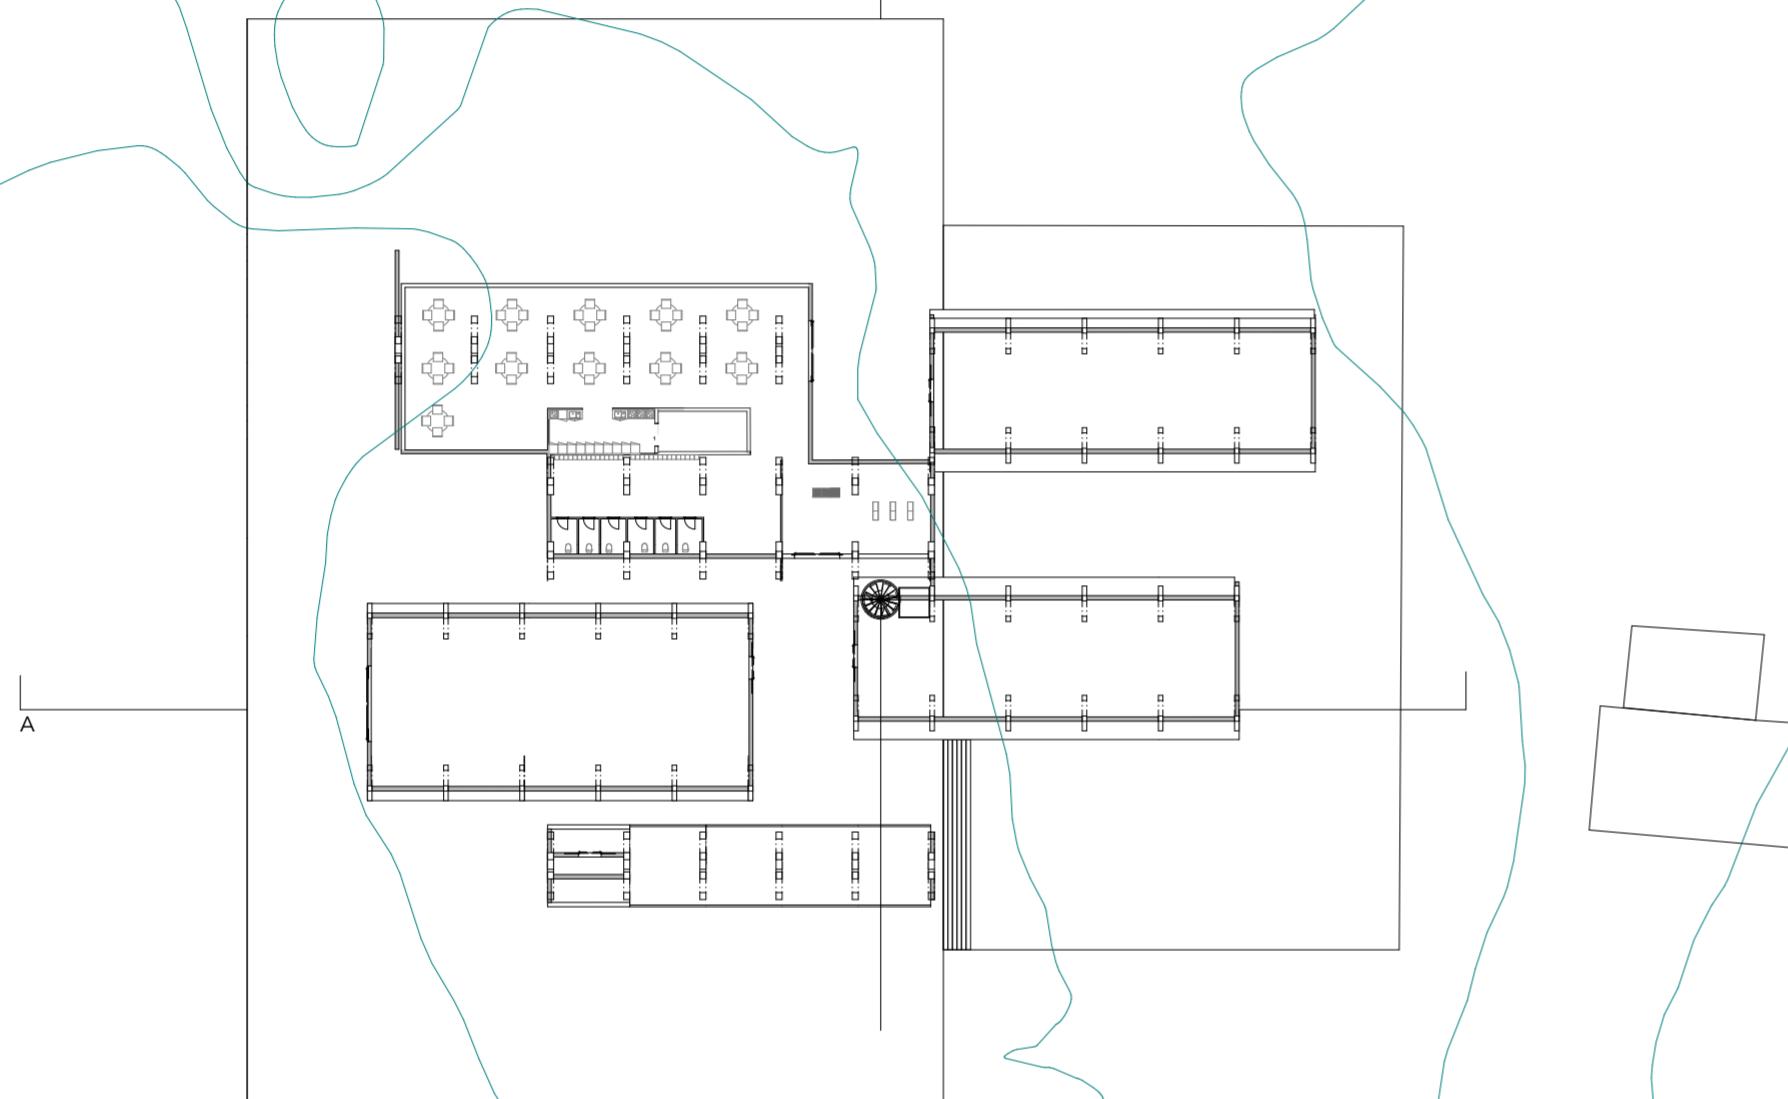


A


B

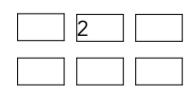


PLAN 1:200

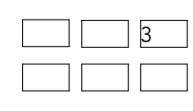



20 m

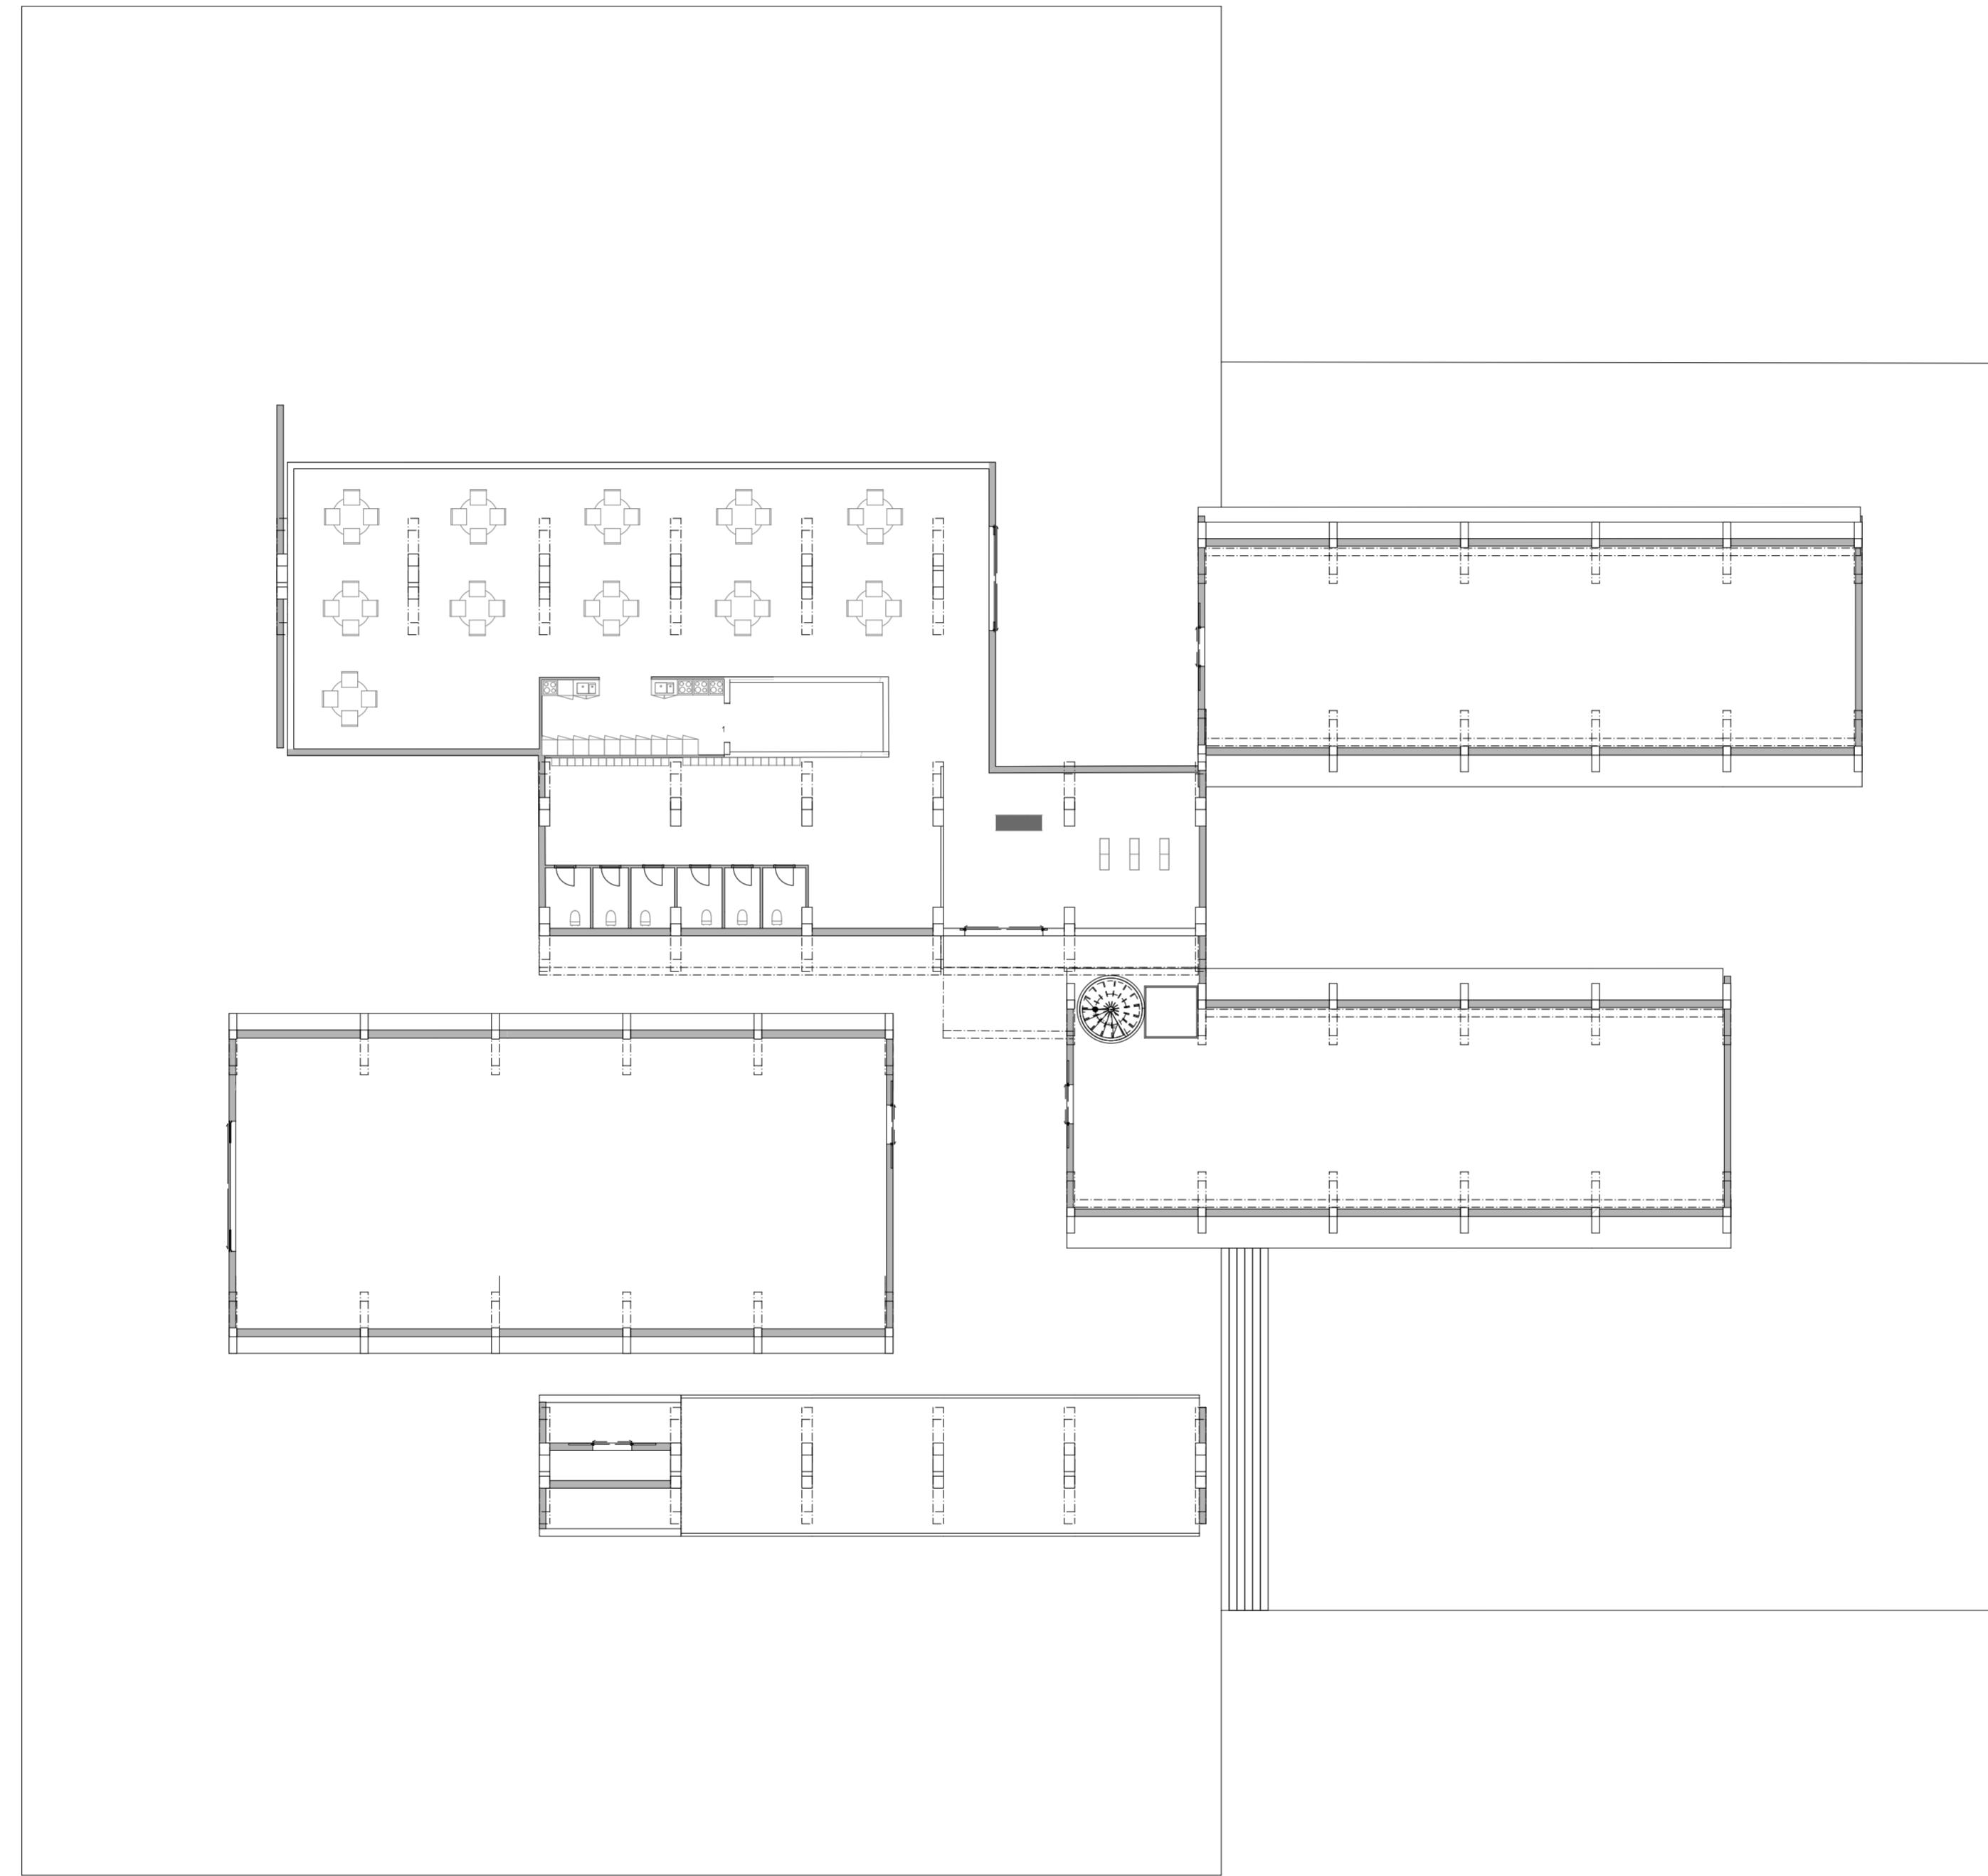

FASADE NORD 1:200

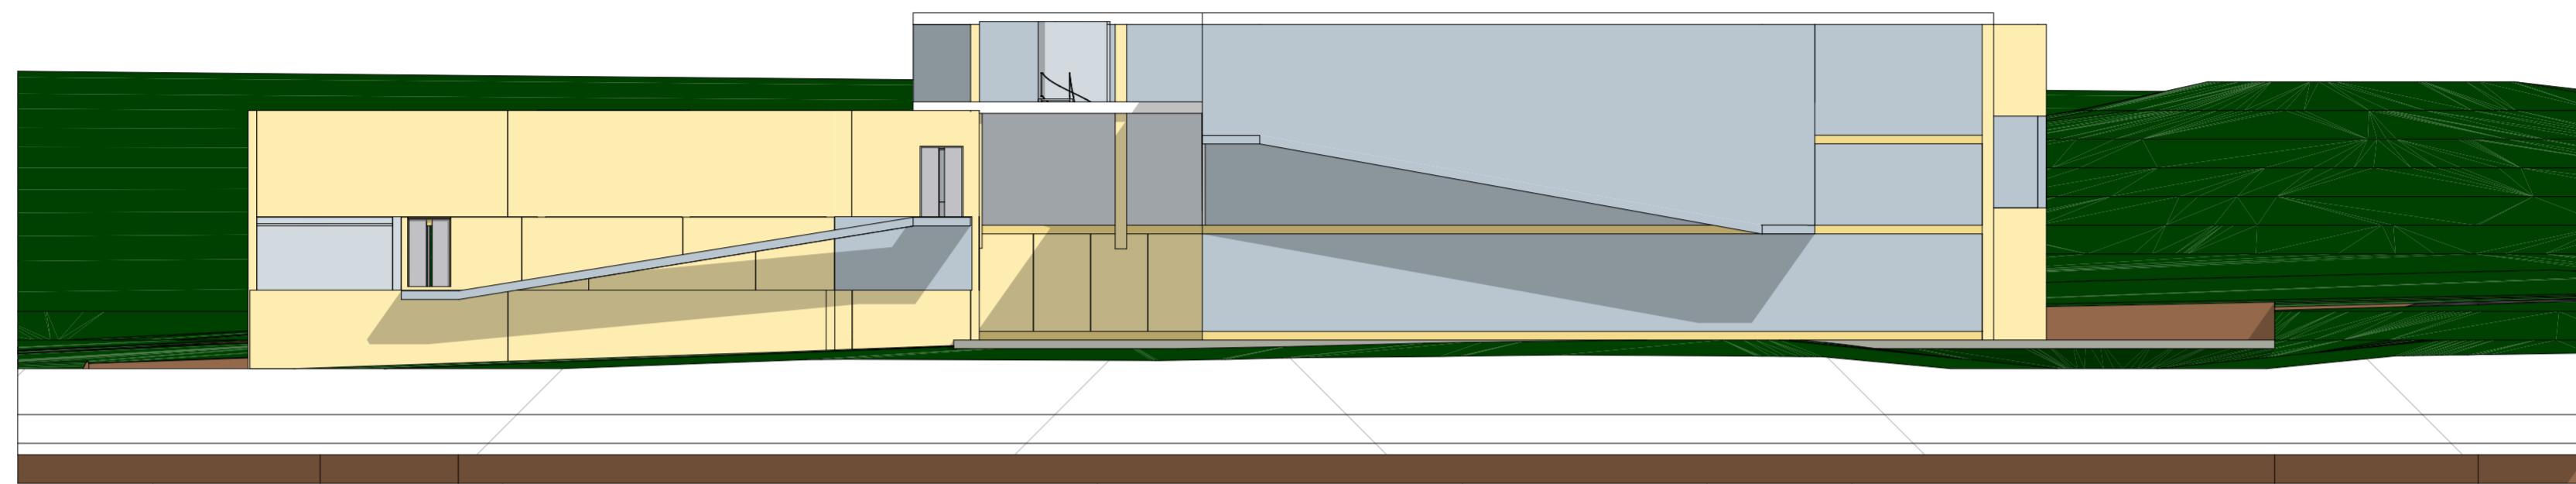


FASADE ØST 1:200

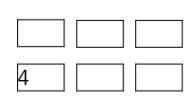
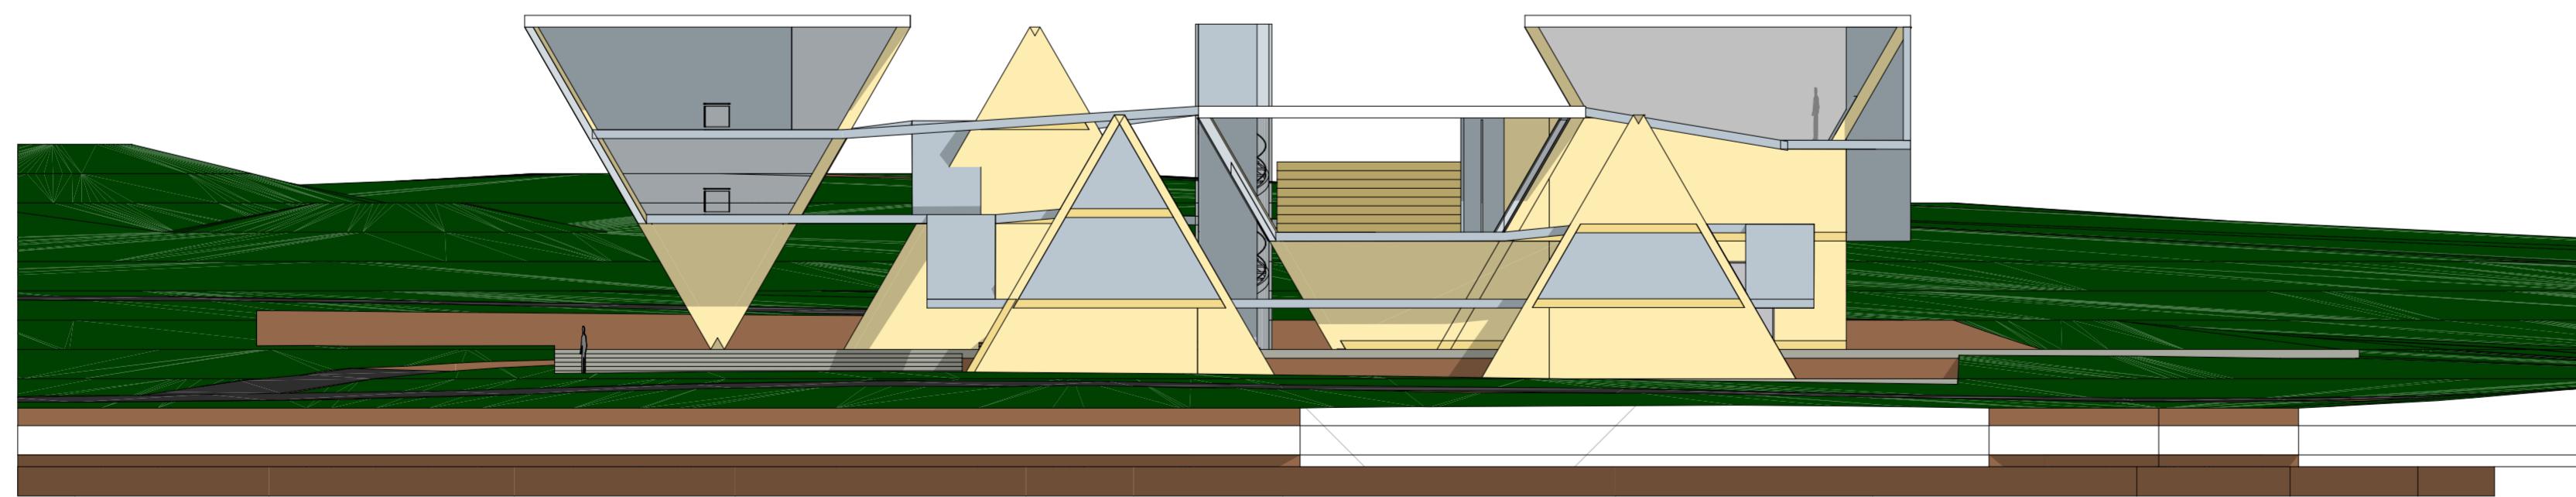


20 m

TERRENGSNITT 1:500

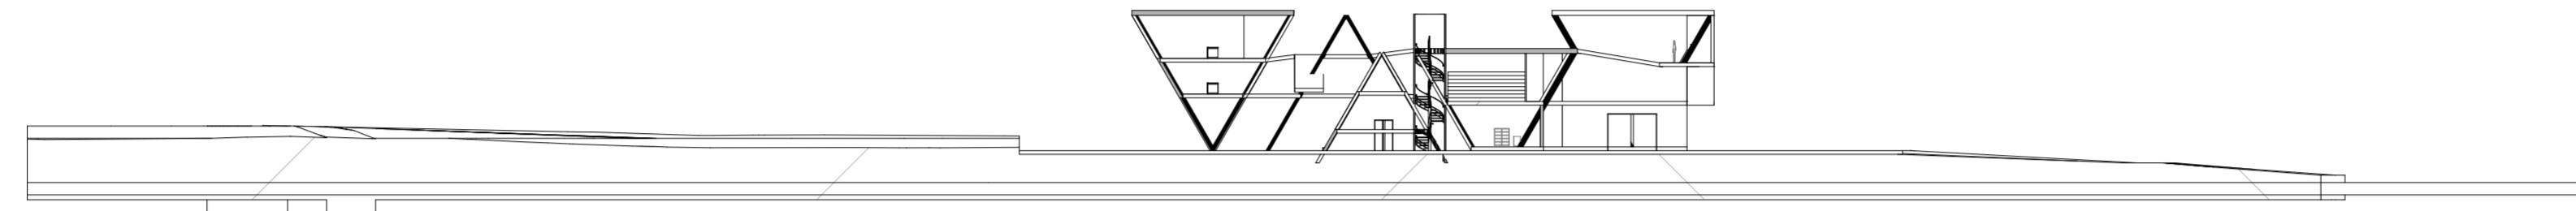

SNITT 1:200

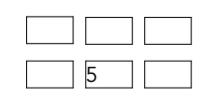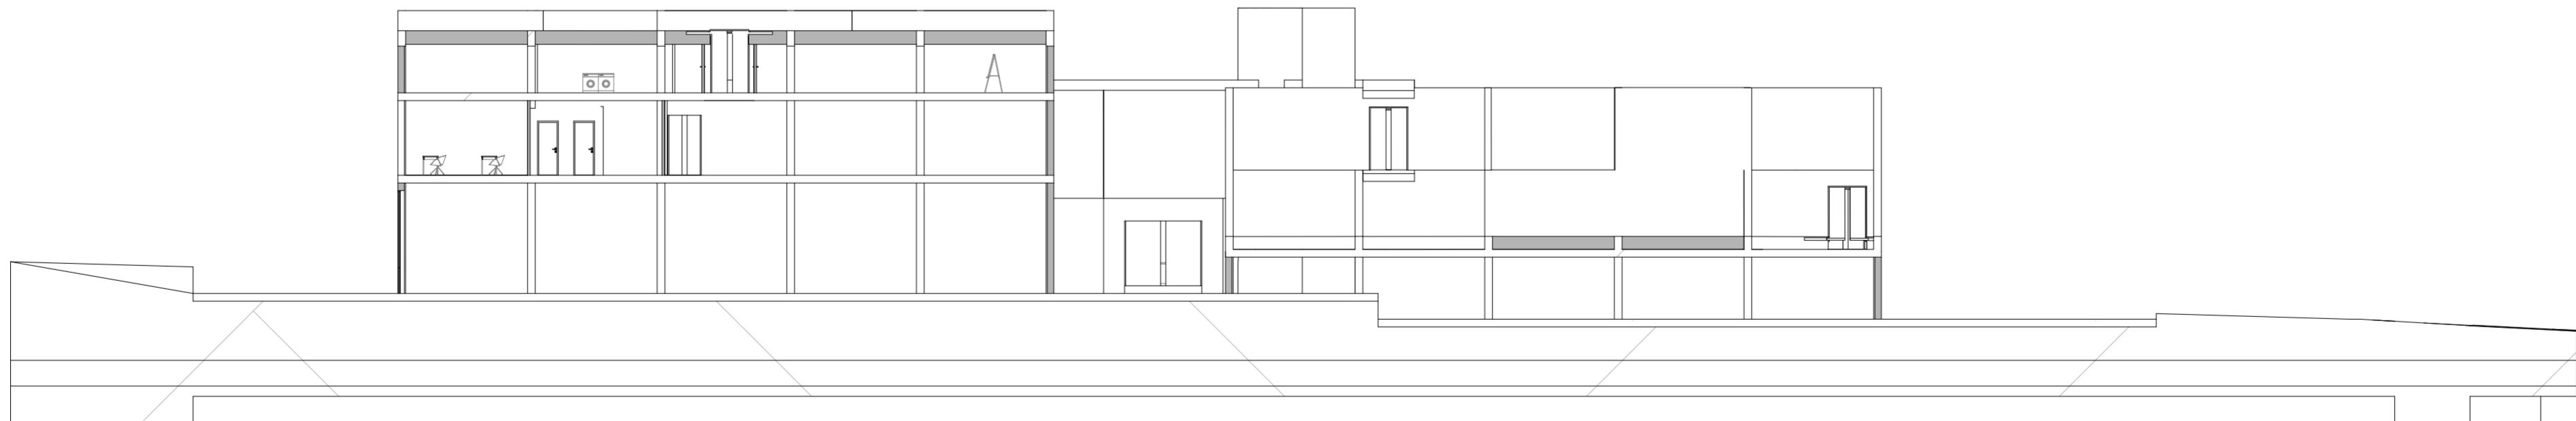

20 m

PLAN 1:200

