
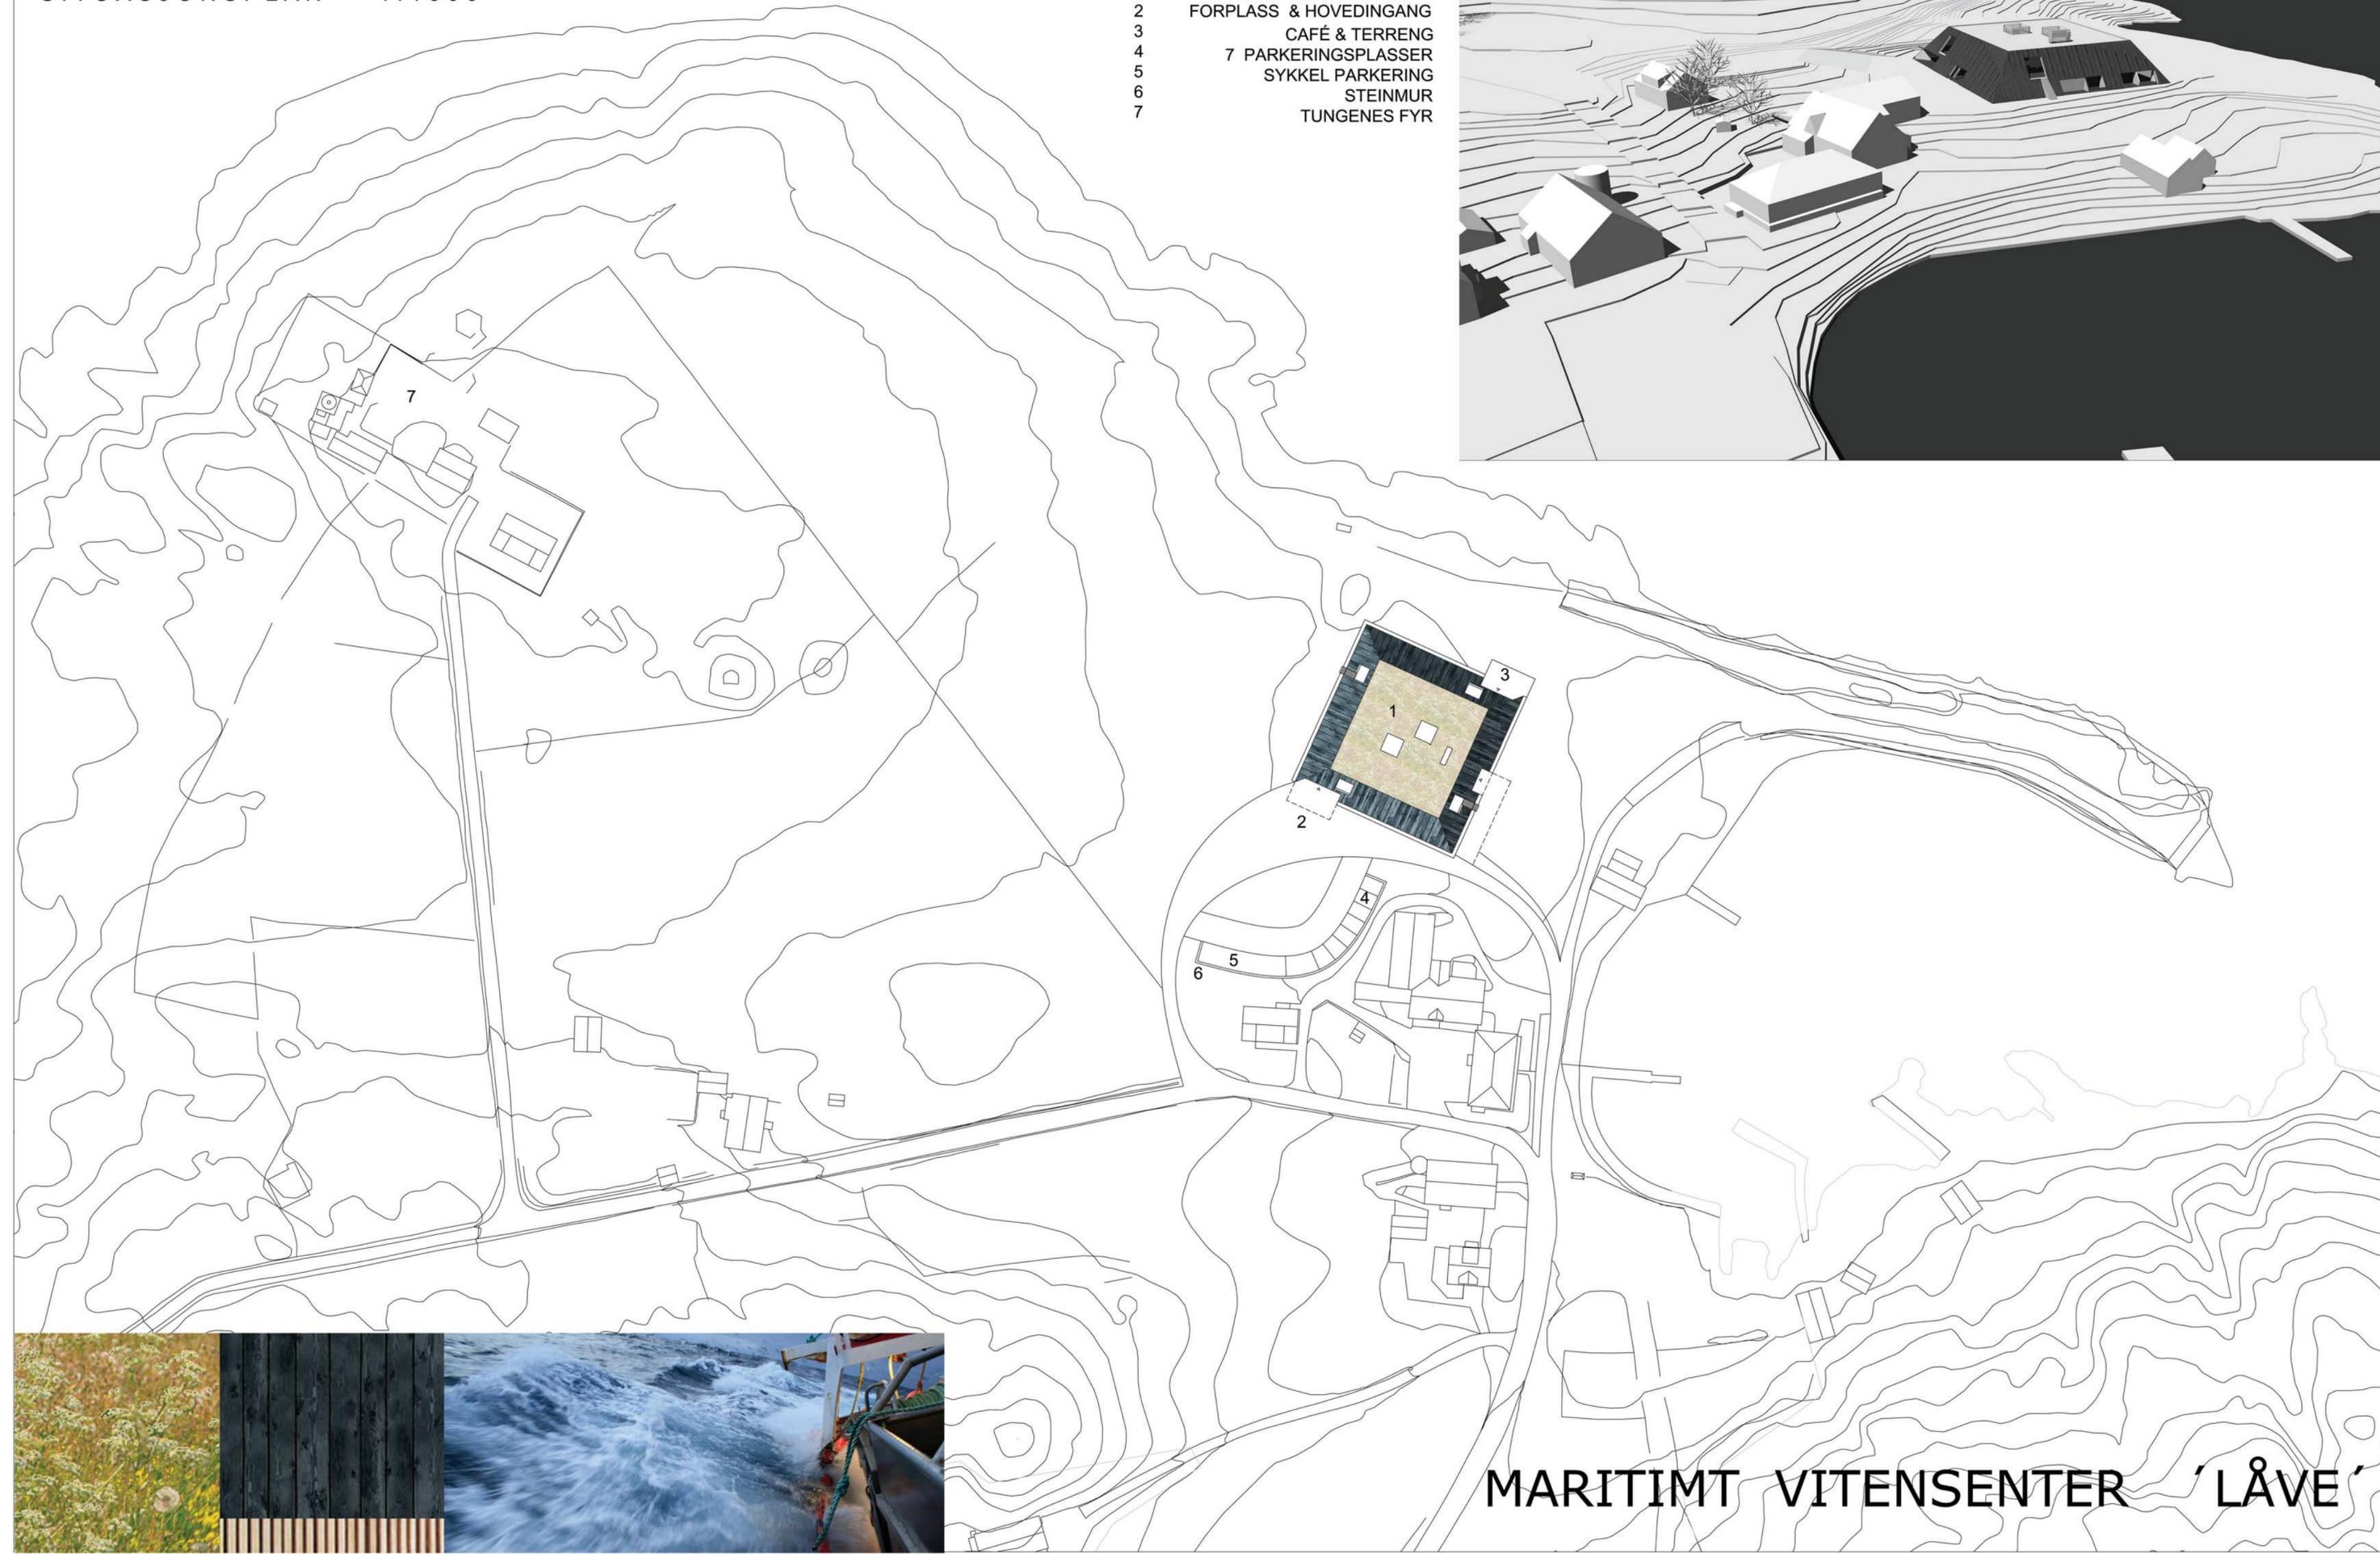



0 50 100

SITUASJONSPLAN 1:1000

- 1 MARITIMT VITENSENTER
- 2 FORPLASS & HOVEDINGANG
- 3 CAFÉ & TERRENG
- 4 7 PARKERINGSPLASSER
- 5 SYKKEL PARKERING
- 6 STEINMUR
- 7 TUNGENES FYR

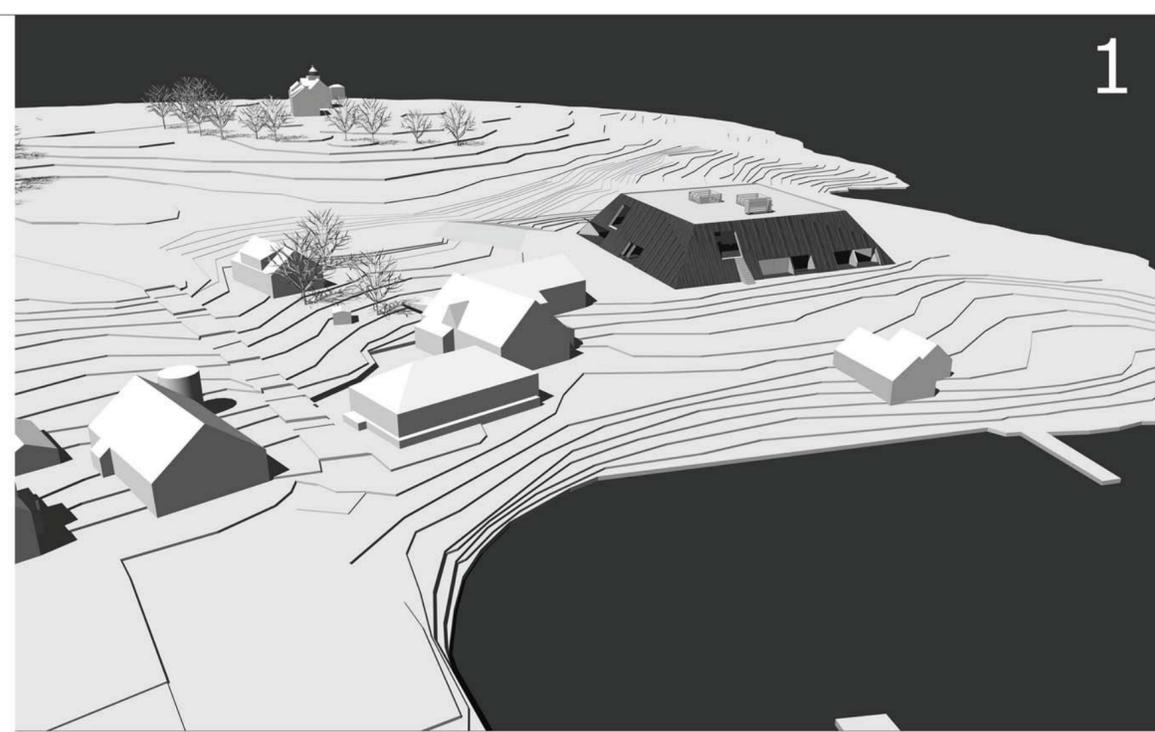


MARITIMT VITENSENTER 'LÅVE'

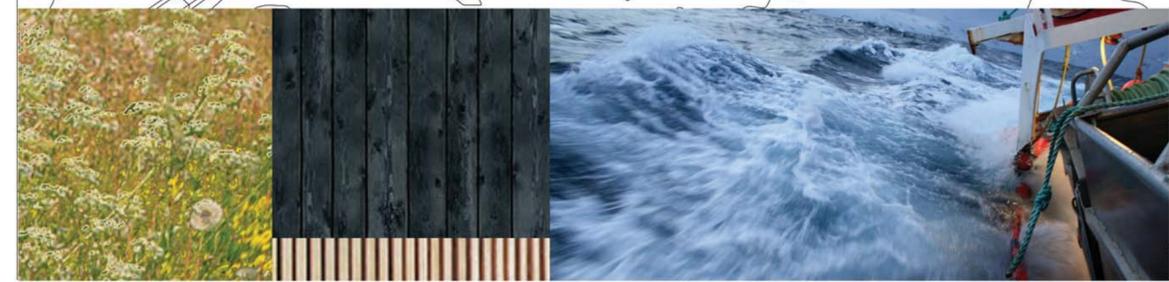




ETASJE 1 1:200

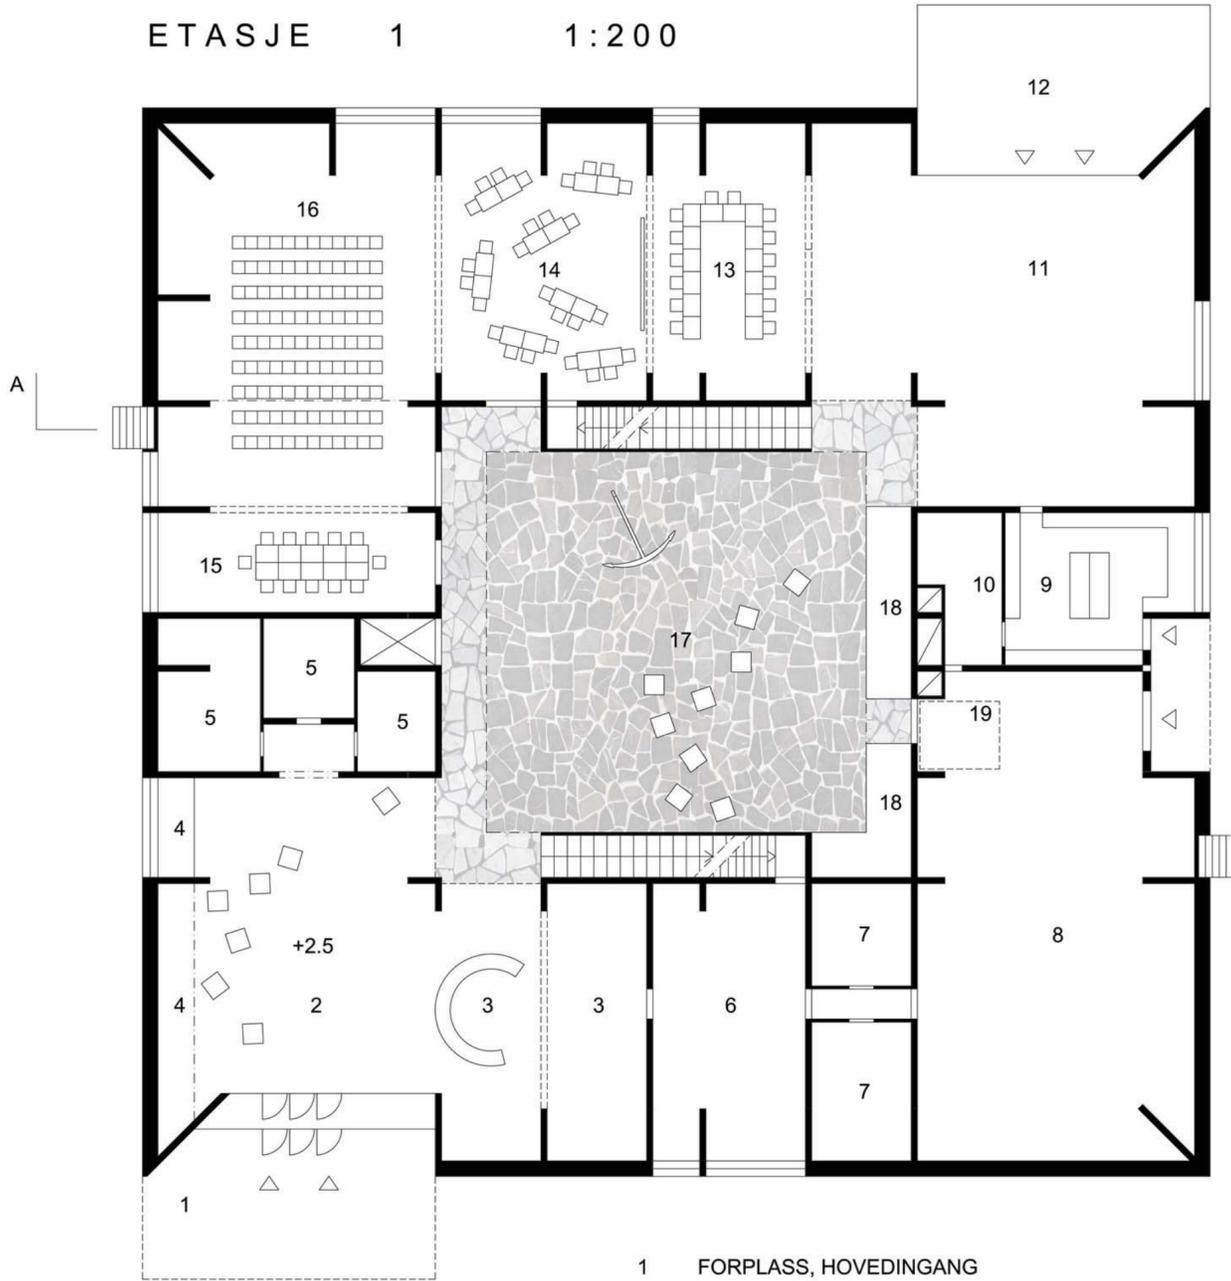



- |    |                                   |     |
|----|-----------------------------------|-----|
| 1  | FORPLASS, HOVEDINGANG             |     |
| 2  | VESTIBYLE                         | 75  |
| 3  | RESEPSJON, BUTIK                  | 75  |
| 4  | GARDEROBE                         | 30  |
| 5  | TOALET                            | 60  |
| 6  | KONTOR, PERSONAL                  | 70  |
| 7  | GARDEROBE, PERSONAL               | 35  |
| 8  | GJENSTANDSMOTTAG, LAGER, VERKSTED | 225 |
| 9  | KJØKKEN                           | 50  |
| 10 | KJØLEROM                          | 20  |
| 11 | KAFÉ                              | 220 |
| 12 | UTESERVERING                      |     |

ETASJE 2 1:200

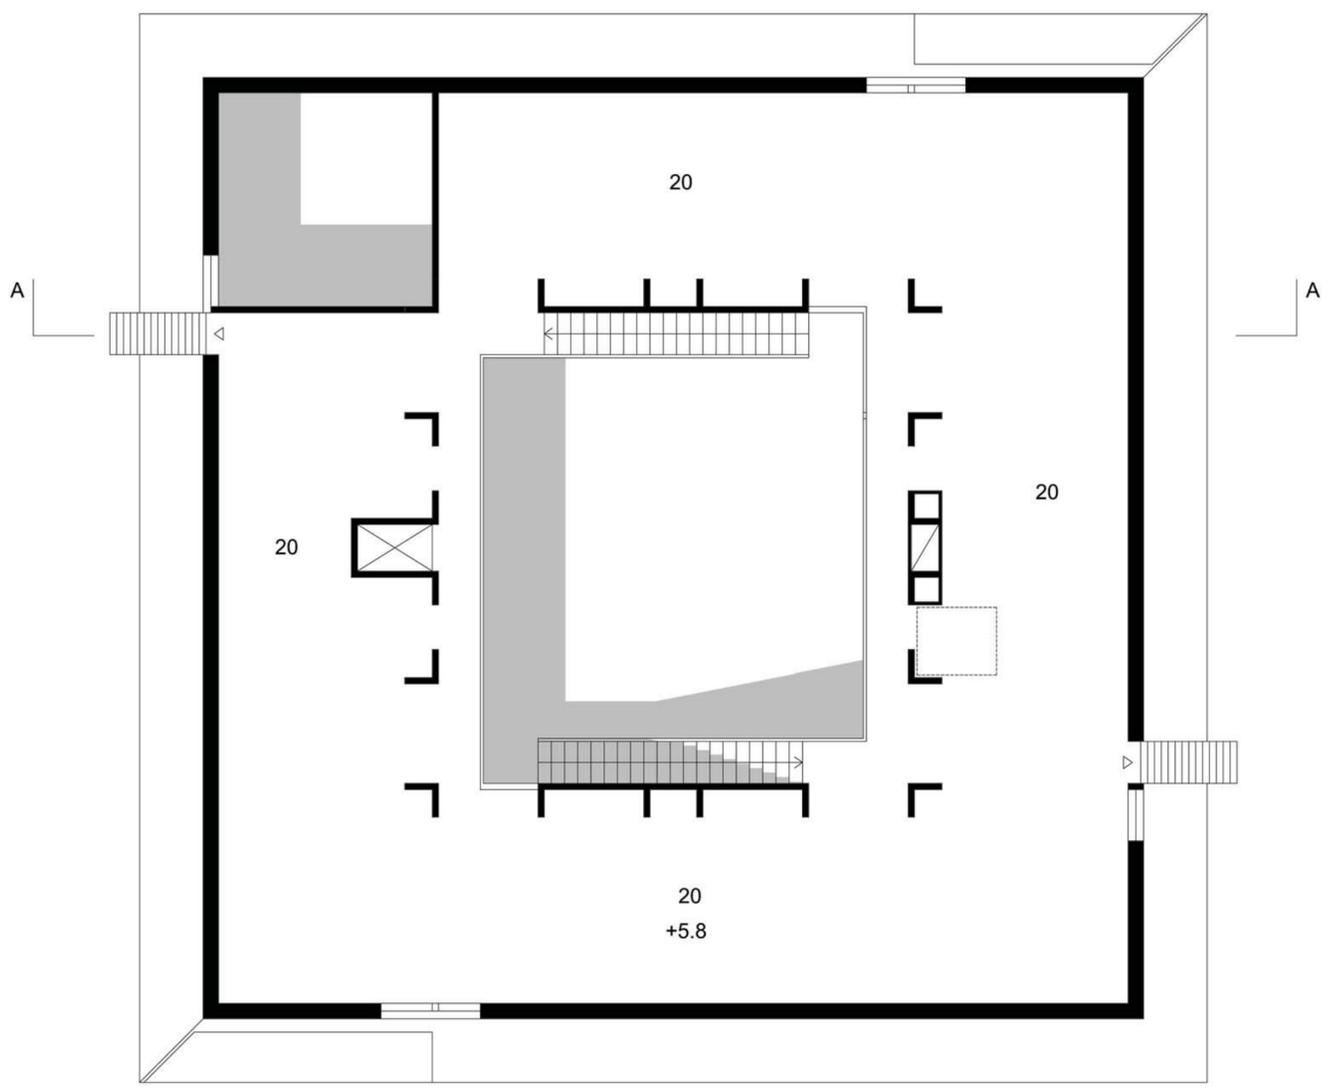

- |    |                        |      |
|----|------------------------|------|
| 13 | GRUPPEROM              | 65   |
| 14 | UNDERVISNINGSROM       | 90   |
| 15 | MØTEROM                | 45   |
| 16 | AUDITORIUM             | 170  |
| 17 | UTSTILLING, ATRIET     | 250  |
| 18 | AKVARIUM               |      |
| 19 | HEISS                  |      |
| 20 | UTSTILLING             | 1050 |
| 21 | VASKEROM               | 30   |
| 22 | UNDERVISNINGSMATERIELL | 30   |
| 23 | TEKNISK ROM            |      |

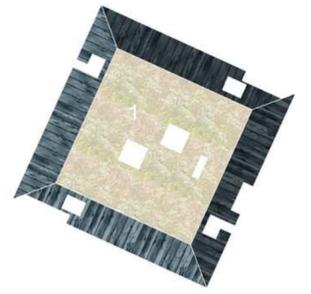

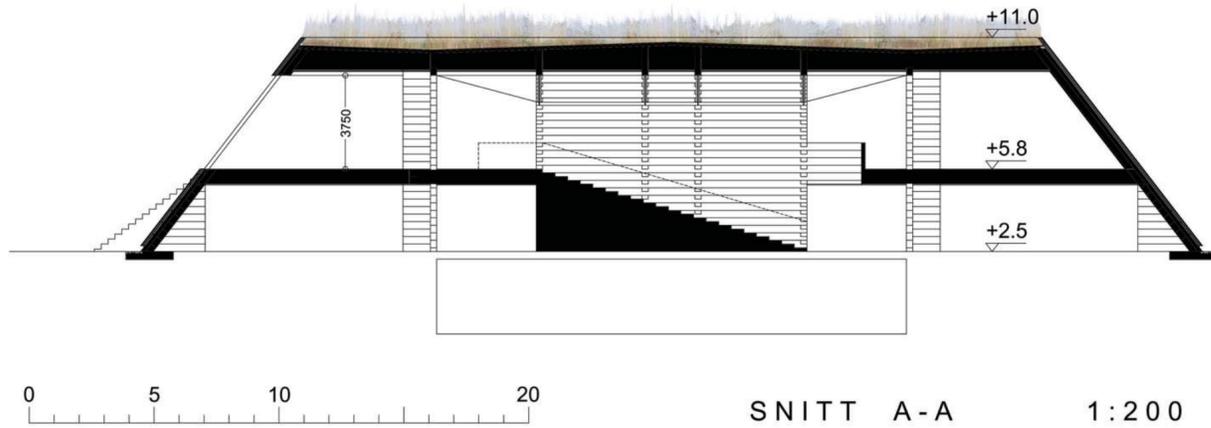

- 1 GRØNNE TAG
- 2 SORTMALEDE GRAN-BREDDER
- 3 MALMFURU
- 4 GLASS




FASADE MOT SYD



FASADE MOT VEST



TERRENGSNITT 1 / 500

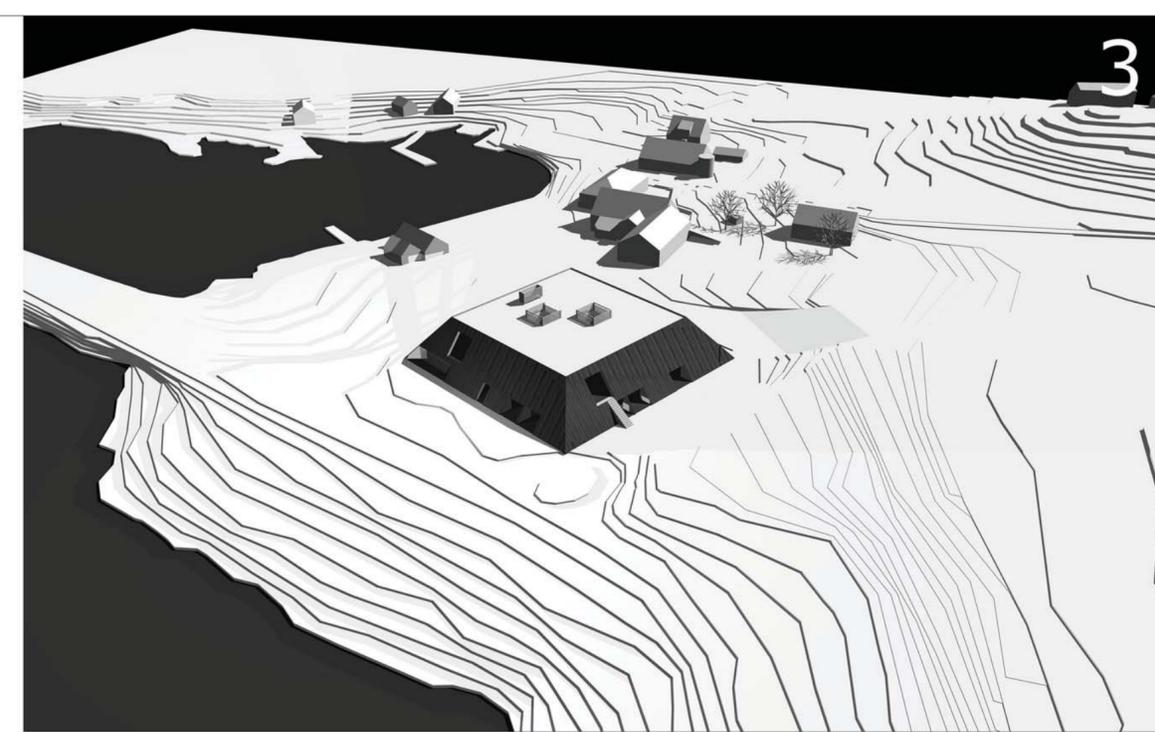

### MARITIMT VITENSENTER I TUNGEVÅGEN

Simply formed building is an sculptural box in the landscape. It is compact and makes a simply frame for the Maritimt Vitensenter. The building is part of the 'village' and makes it a new facade to the sea. The lighthouse remains the high light in the landscape.


Maritimt Vitensenter is made of timber and the natural green roof is a visual part of the building. Dark wooden facades gives it the unique look. The compact form and size make the building very energy efficient. Low carbon, natural and recycled materials both outside and inside are also comfortable and fresh. The carbon footprint of the building stays small.

The visual connection with the sea is important and there are several open views from inside. Cafeteria with a terrace opens straight to the sea. The center atrium with the light steel roof construction is the heart of the building and the aquarium part of it. Exhibition spaces are upstairs and the circulation route is simple.

#### Bruksareal

Bygget	1 780
Parkeringsplatser (Bil, sykkel)	1 220
Gang- og sykkelveg	
Terreng	<b>3 000 m2 BRA</b>


**Volum 10 500 m3**

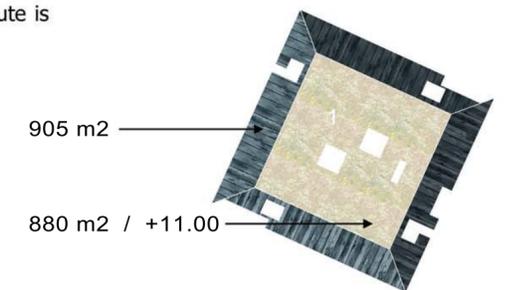

# MARITIMT VITENSENTER 'LÅVE'







FASADE MOT ØST

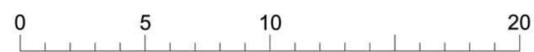



- 1 GRØNNE TAG
- 2 SORTMALEDE GRAN-BRÆDDER
- 3 MALMFURU
- 4 GLASS



FASADE MOT NORD

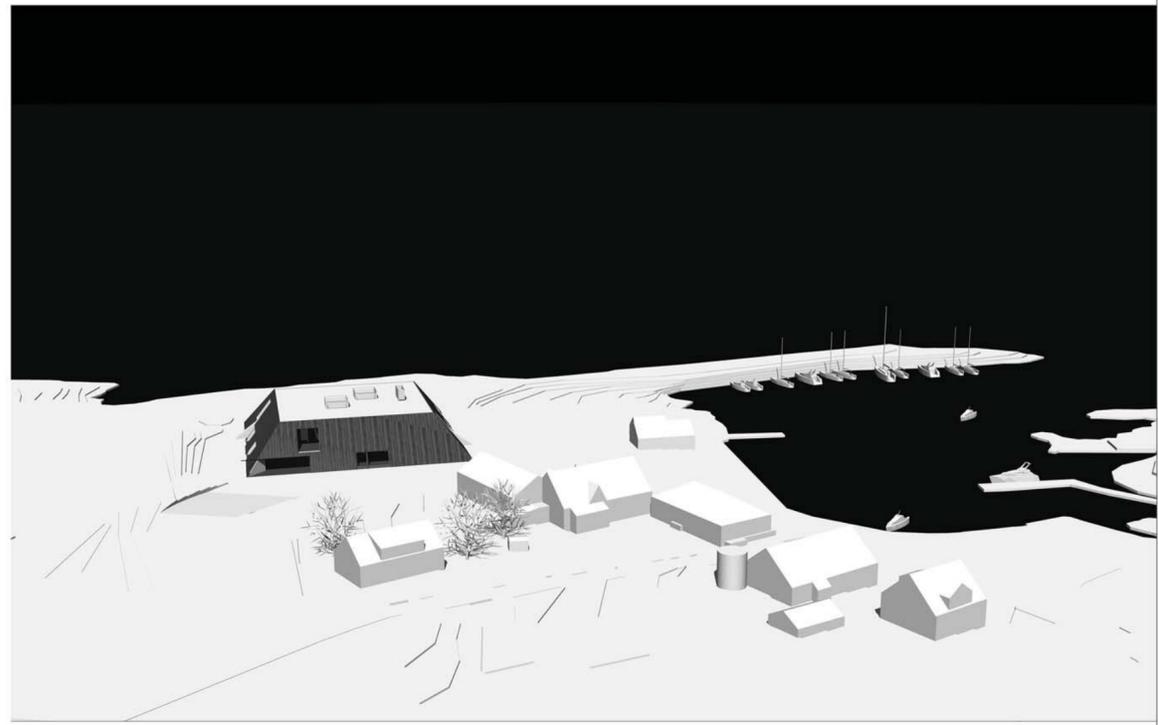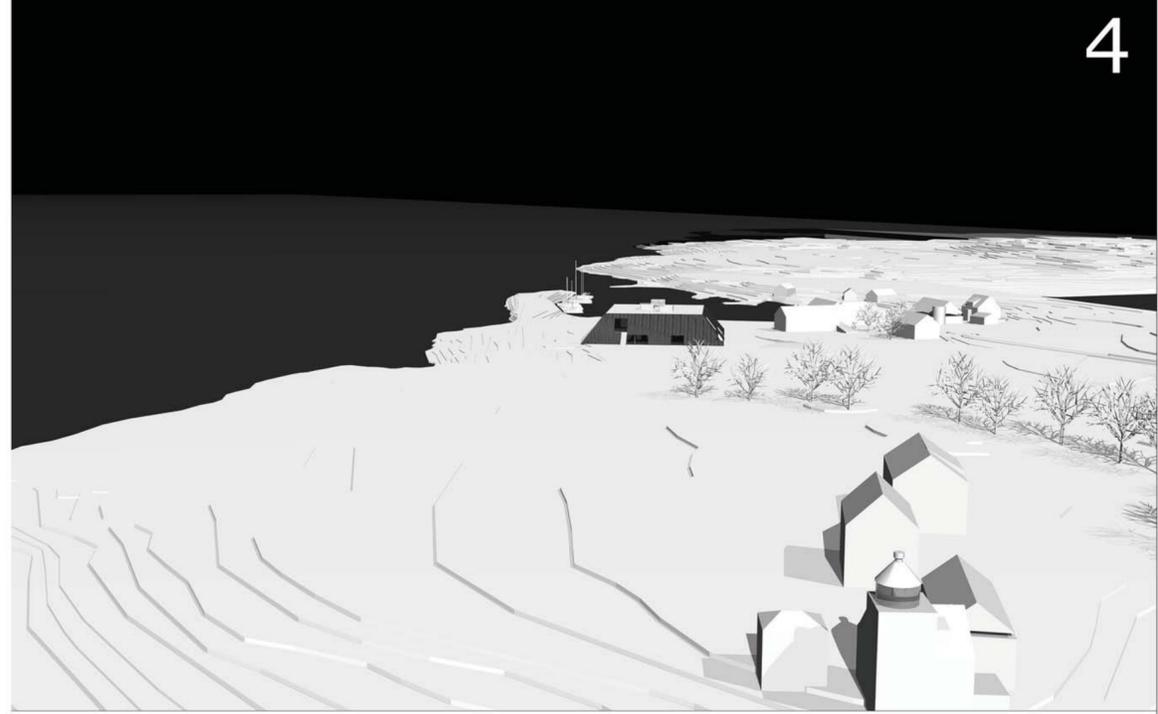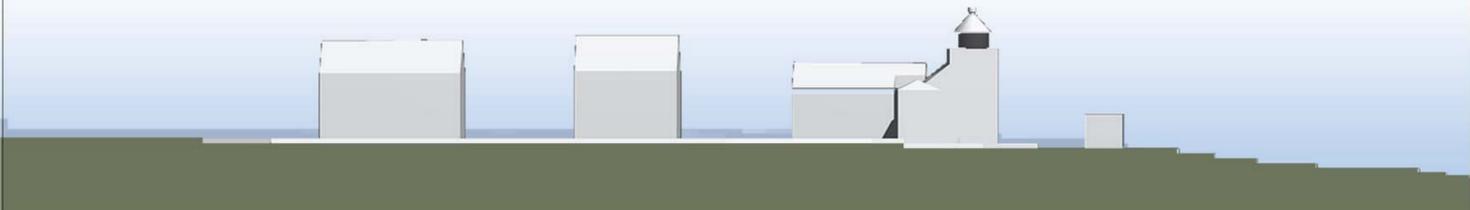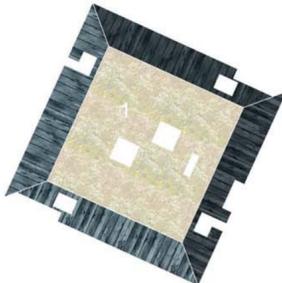

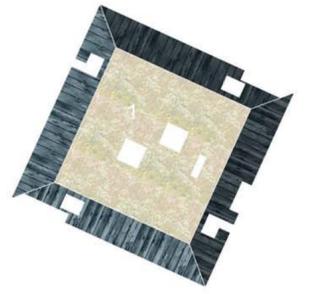

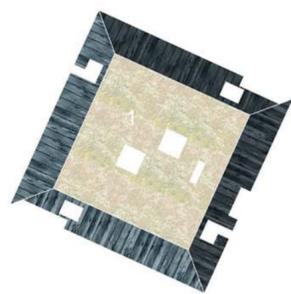

MARITIMT VITENSENTER

'LÅVE'